


LOWER FLOOR PLAN
 SCALE: 1/4" = 1'-0"




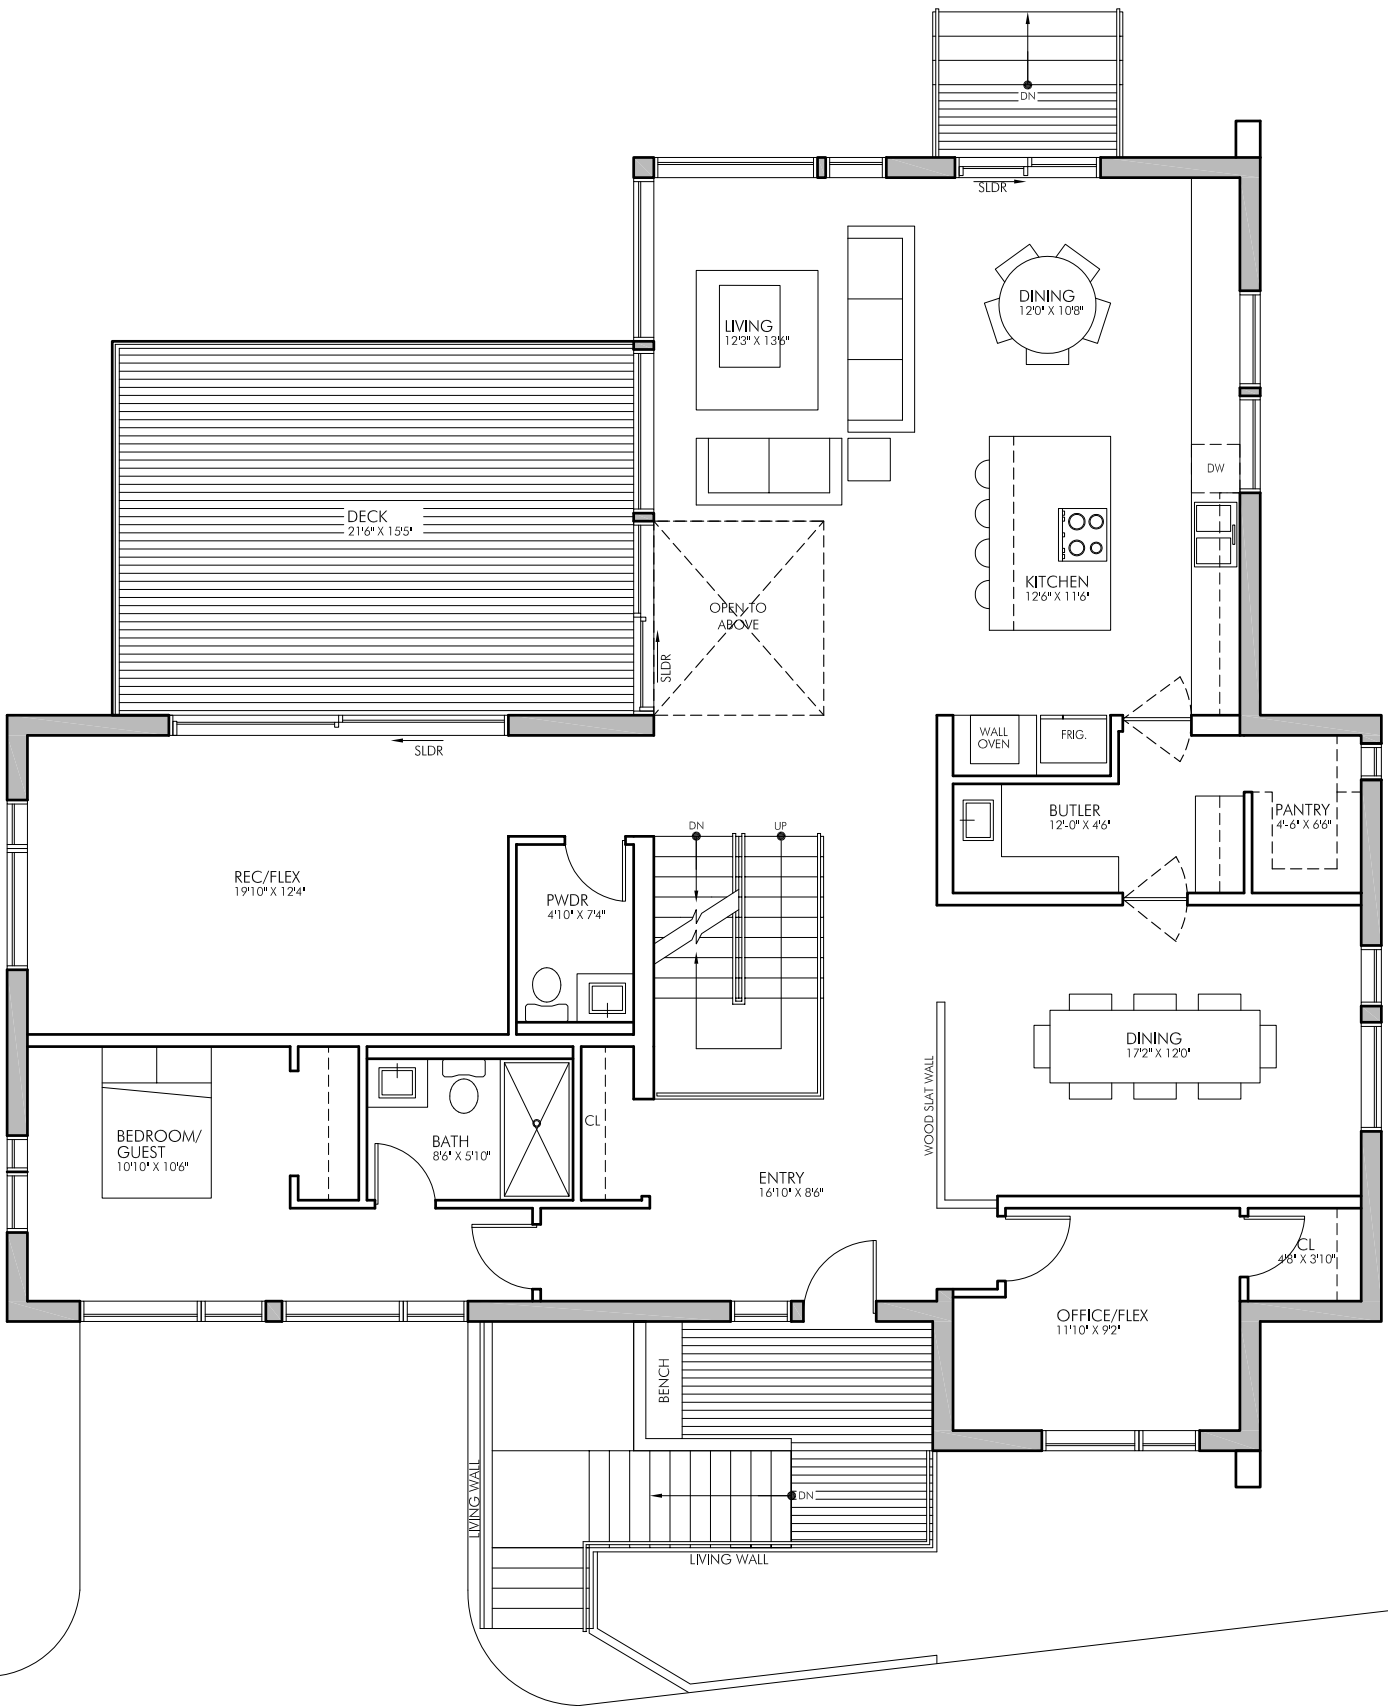

MAIN FLOOR PLAN

SCALE: 1/4" = 1'-0"



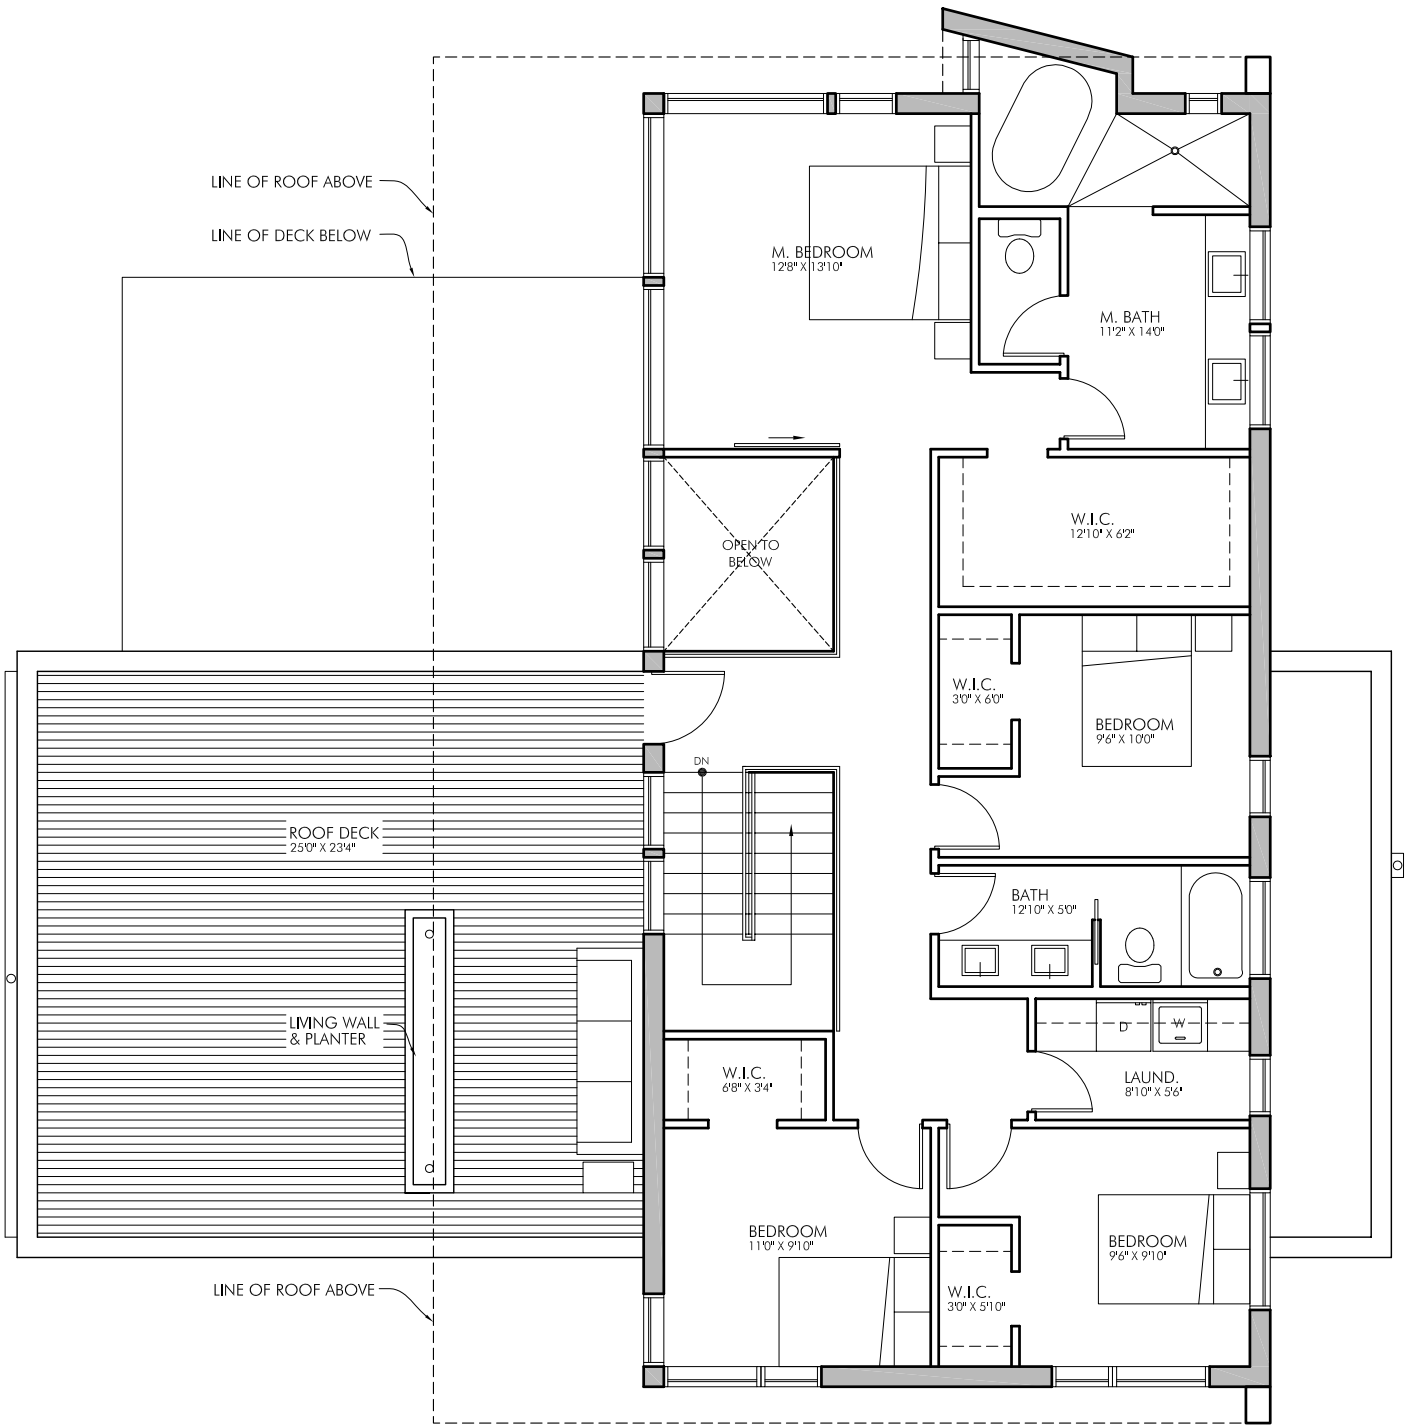

UPPER FLOOR PLAN

SCALE: 1/4" = 1'-0"

