




2562 DEXTER AVENUE N SEATTLE, WA 98109 | 206-300-5339
COPYRIGHT © 2021 N5 ARCHITECTURE LLC
ALL RIGHTS RESERVED.





3811 EASTERN AVE N
SEATTLE, WA 98103

SDCI PERMIT#: 6865401-CN



MARK REVISION DATE

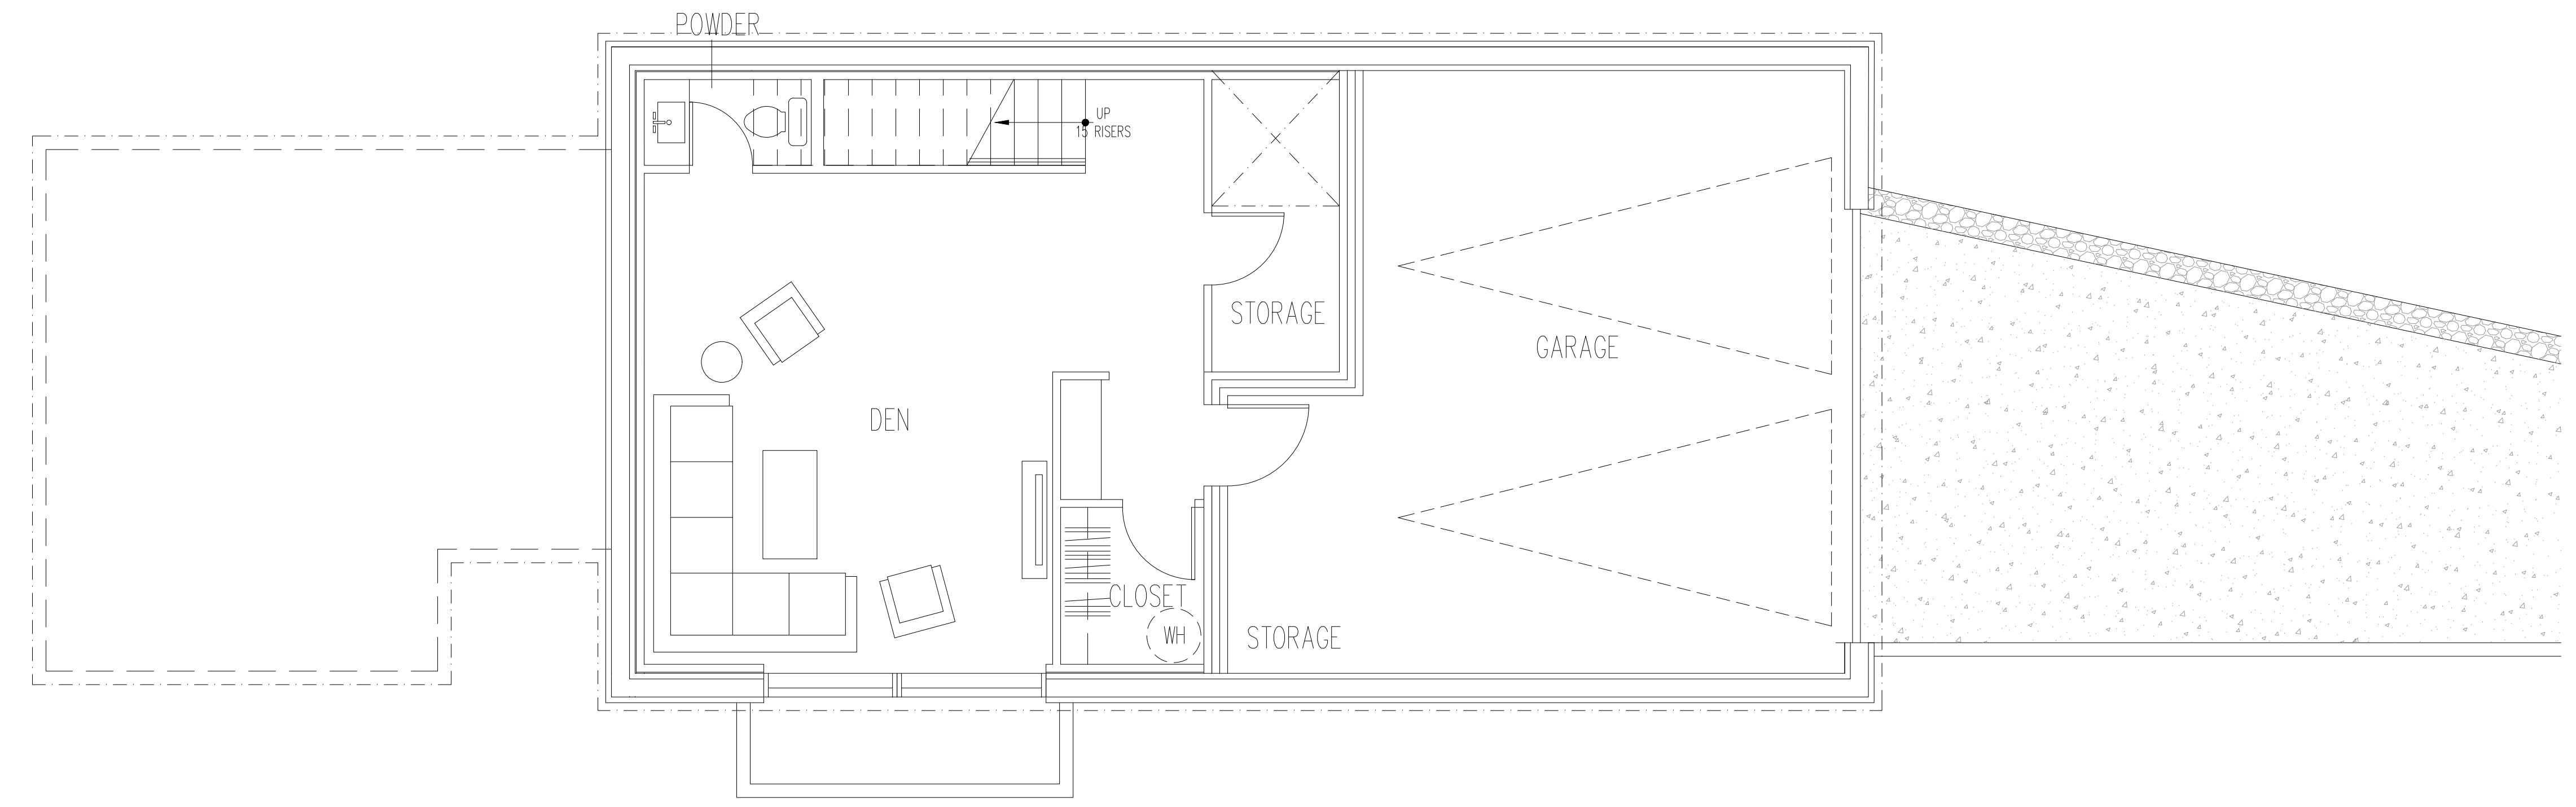

1 FLOOR PLAN - BASEMENT
SCALE: 1/4"=1'-0"

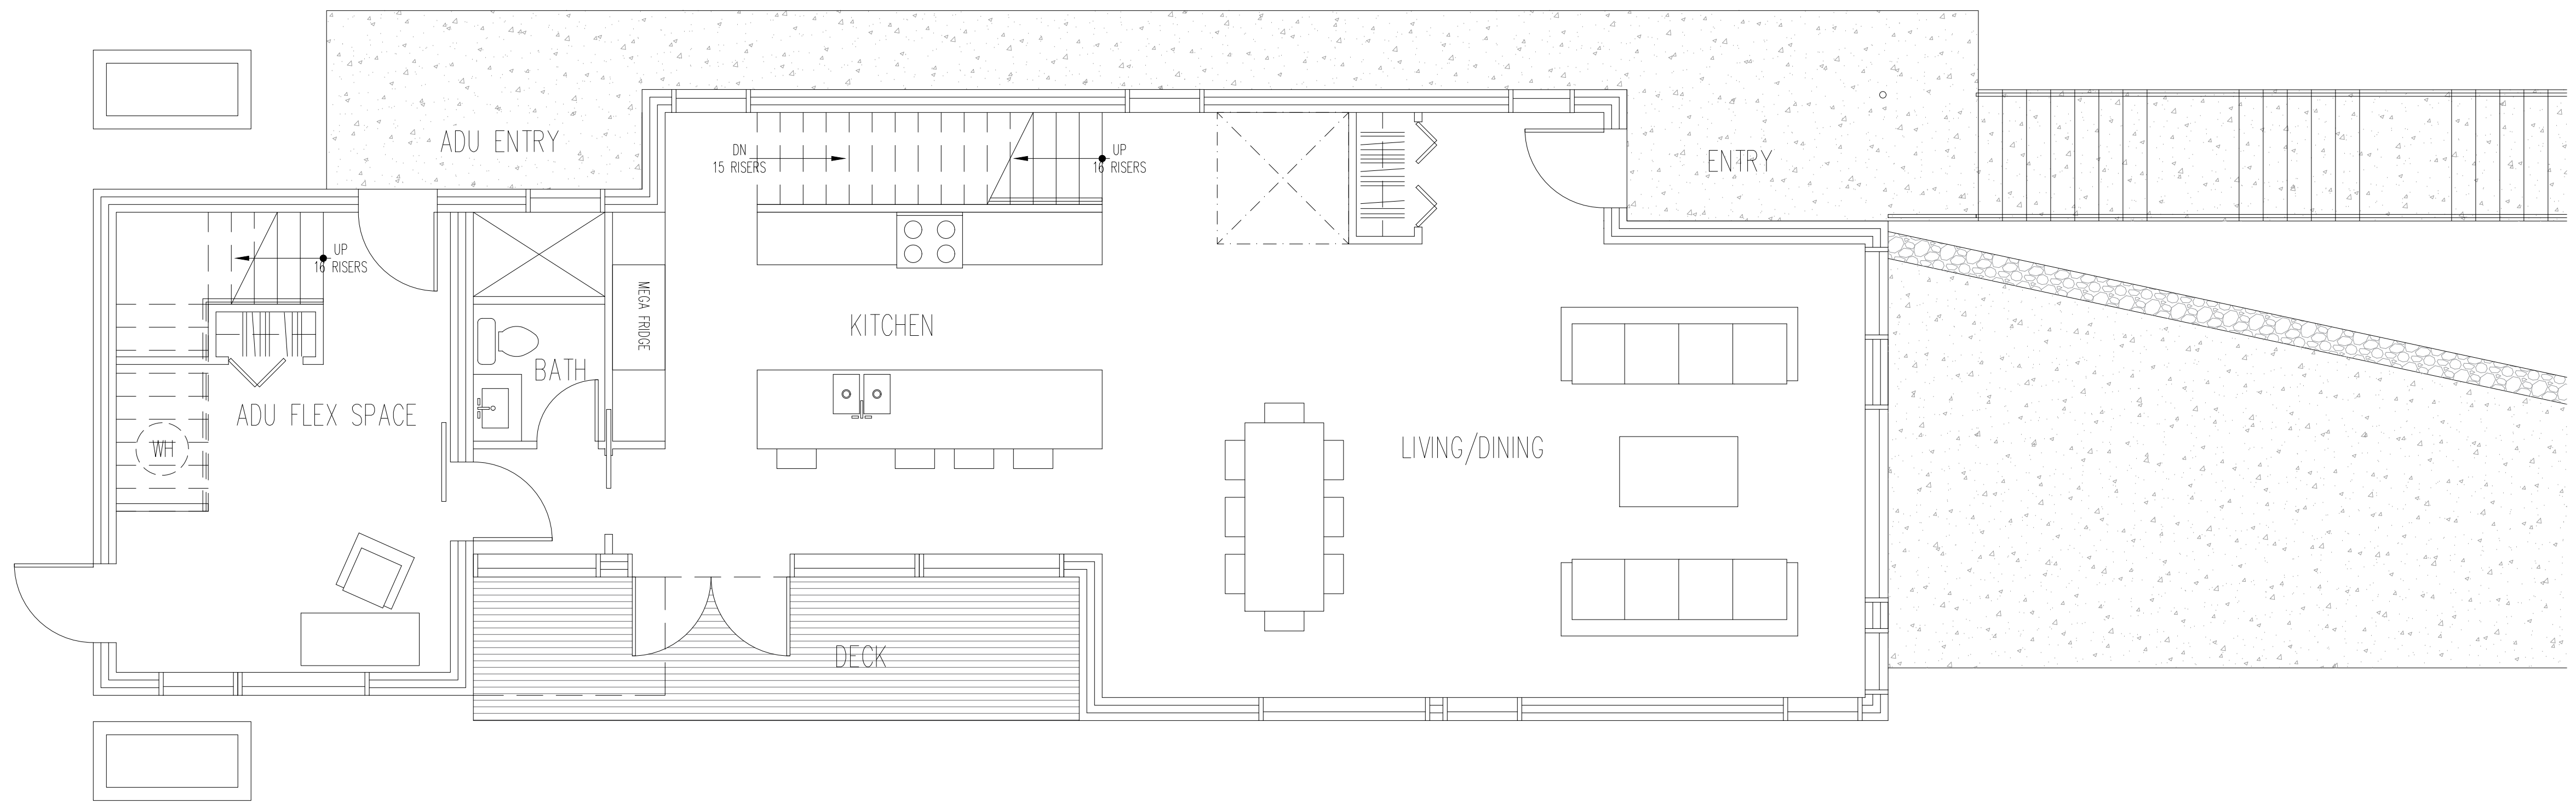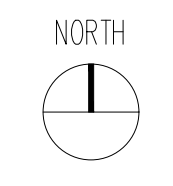

2 FLOOR PLAN - LEVEL 1
SCALE: 1/4"=1'-0"

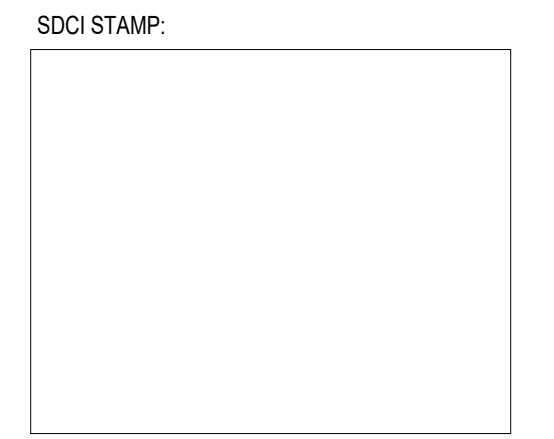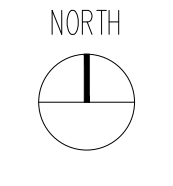


PROJECT TEAM:
SETH HALE



PROJECT NUMBER:
2021.023

SHEET TITLE:
FLOOR PLANS
BASEMENT AND LEVEL 1


SHEET NUMBER:

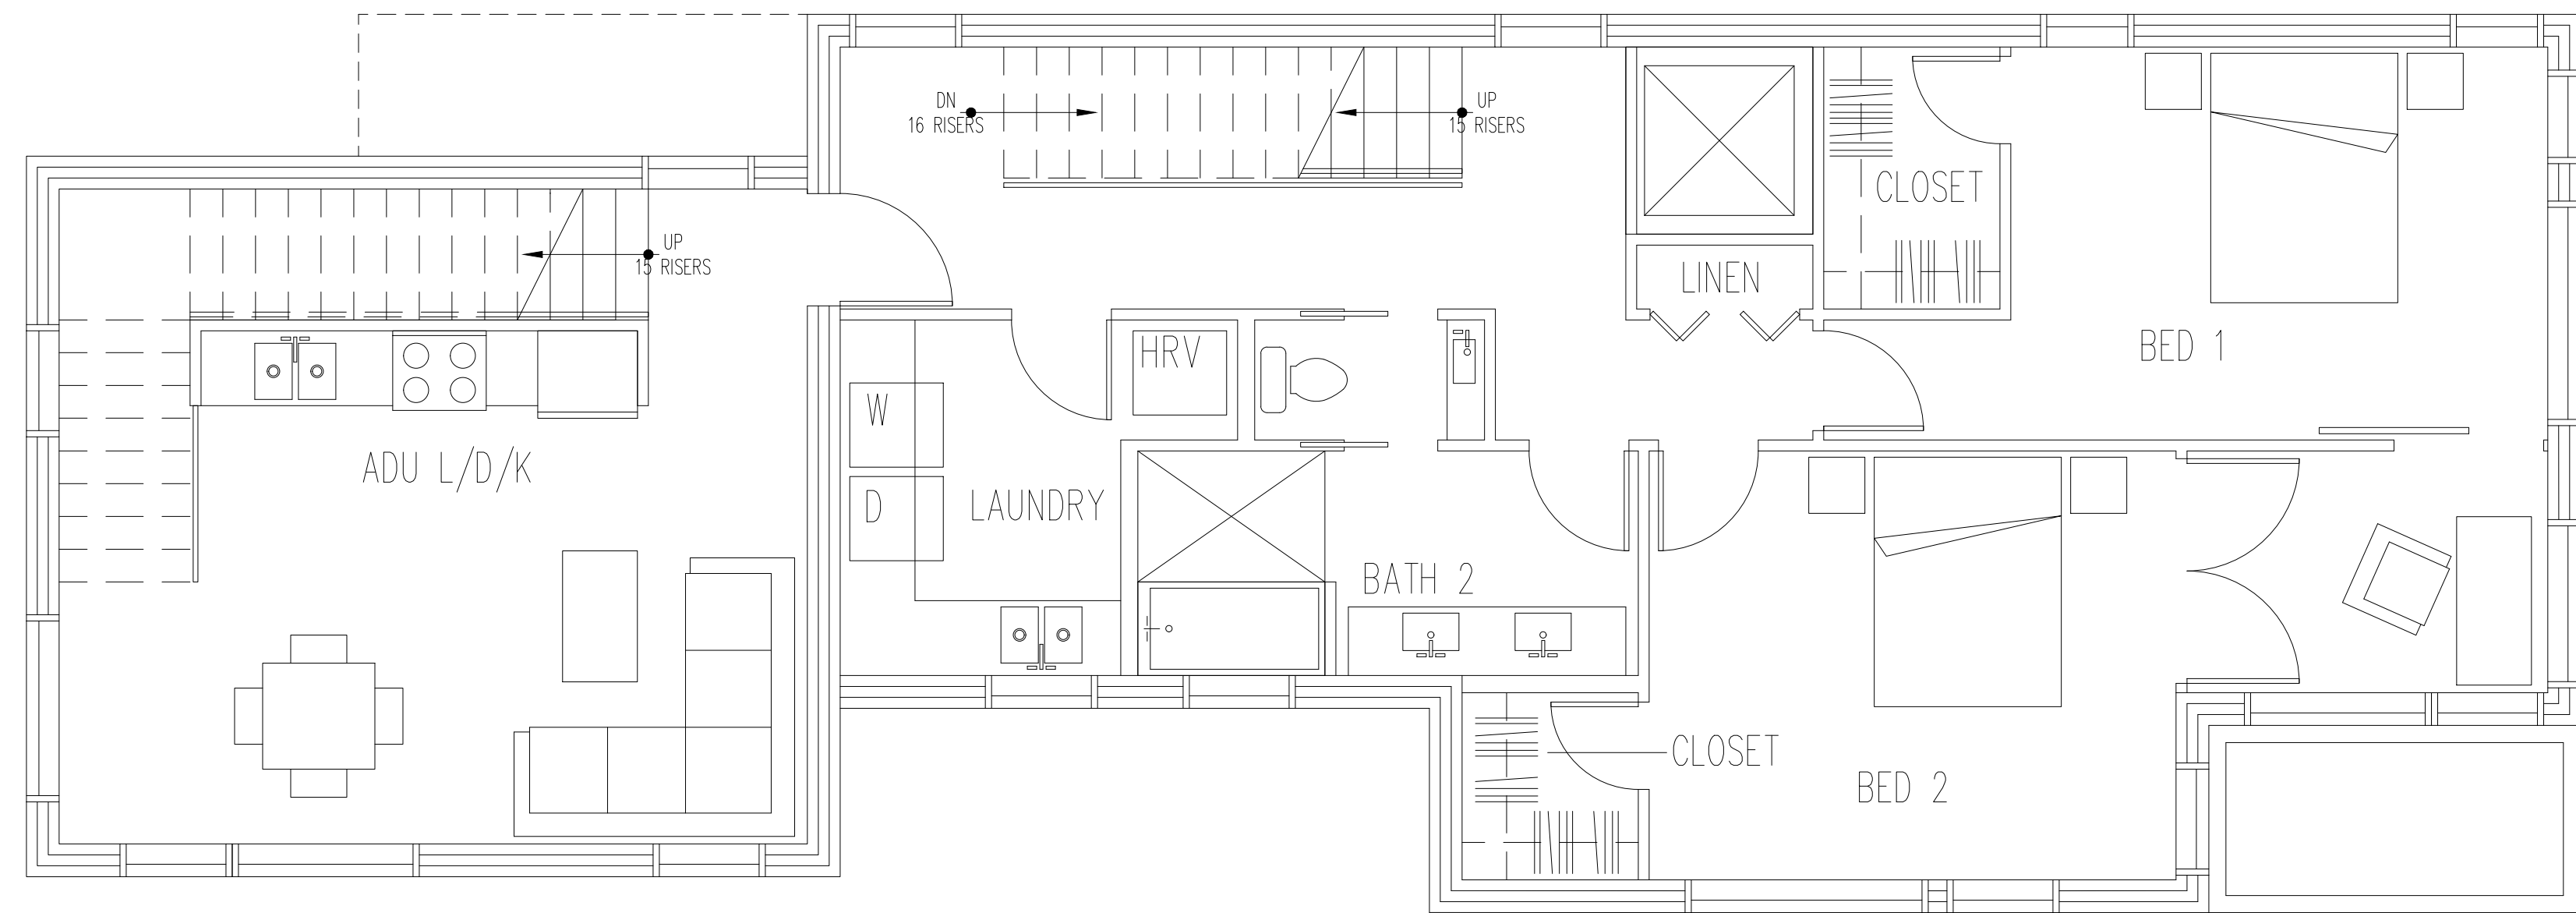

3 FLOOR PLAN - LEVEL 2
SCALE: 1/4"=1'-0"

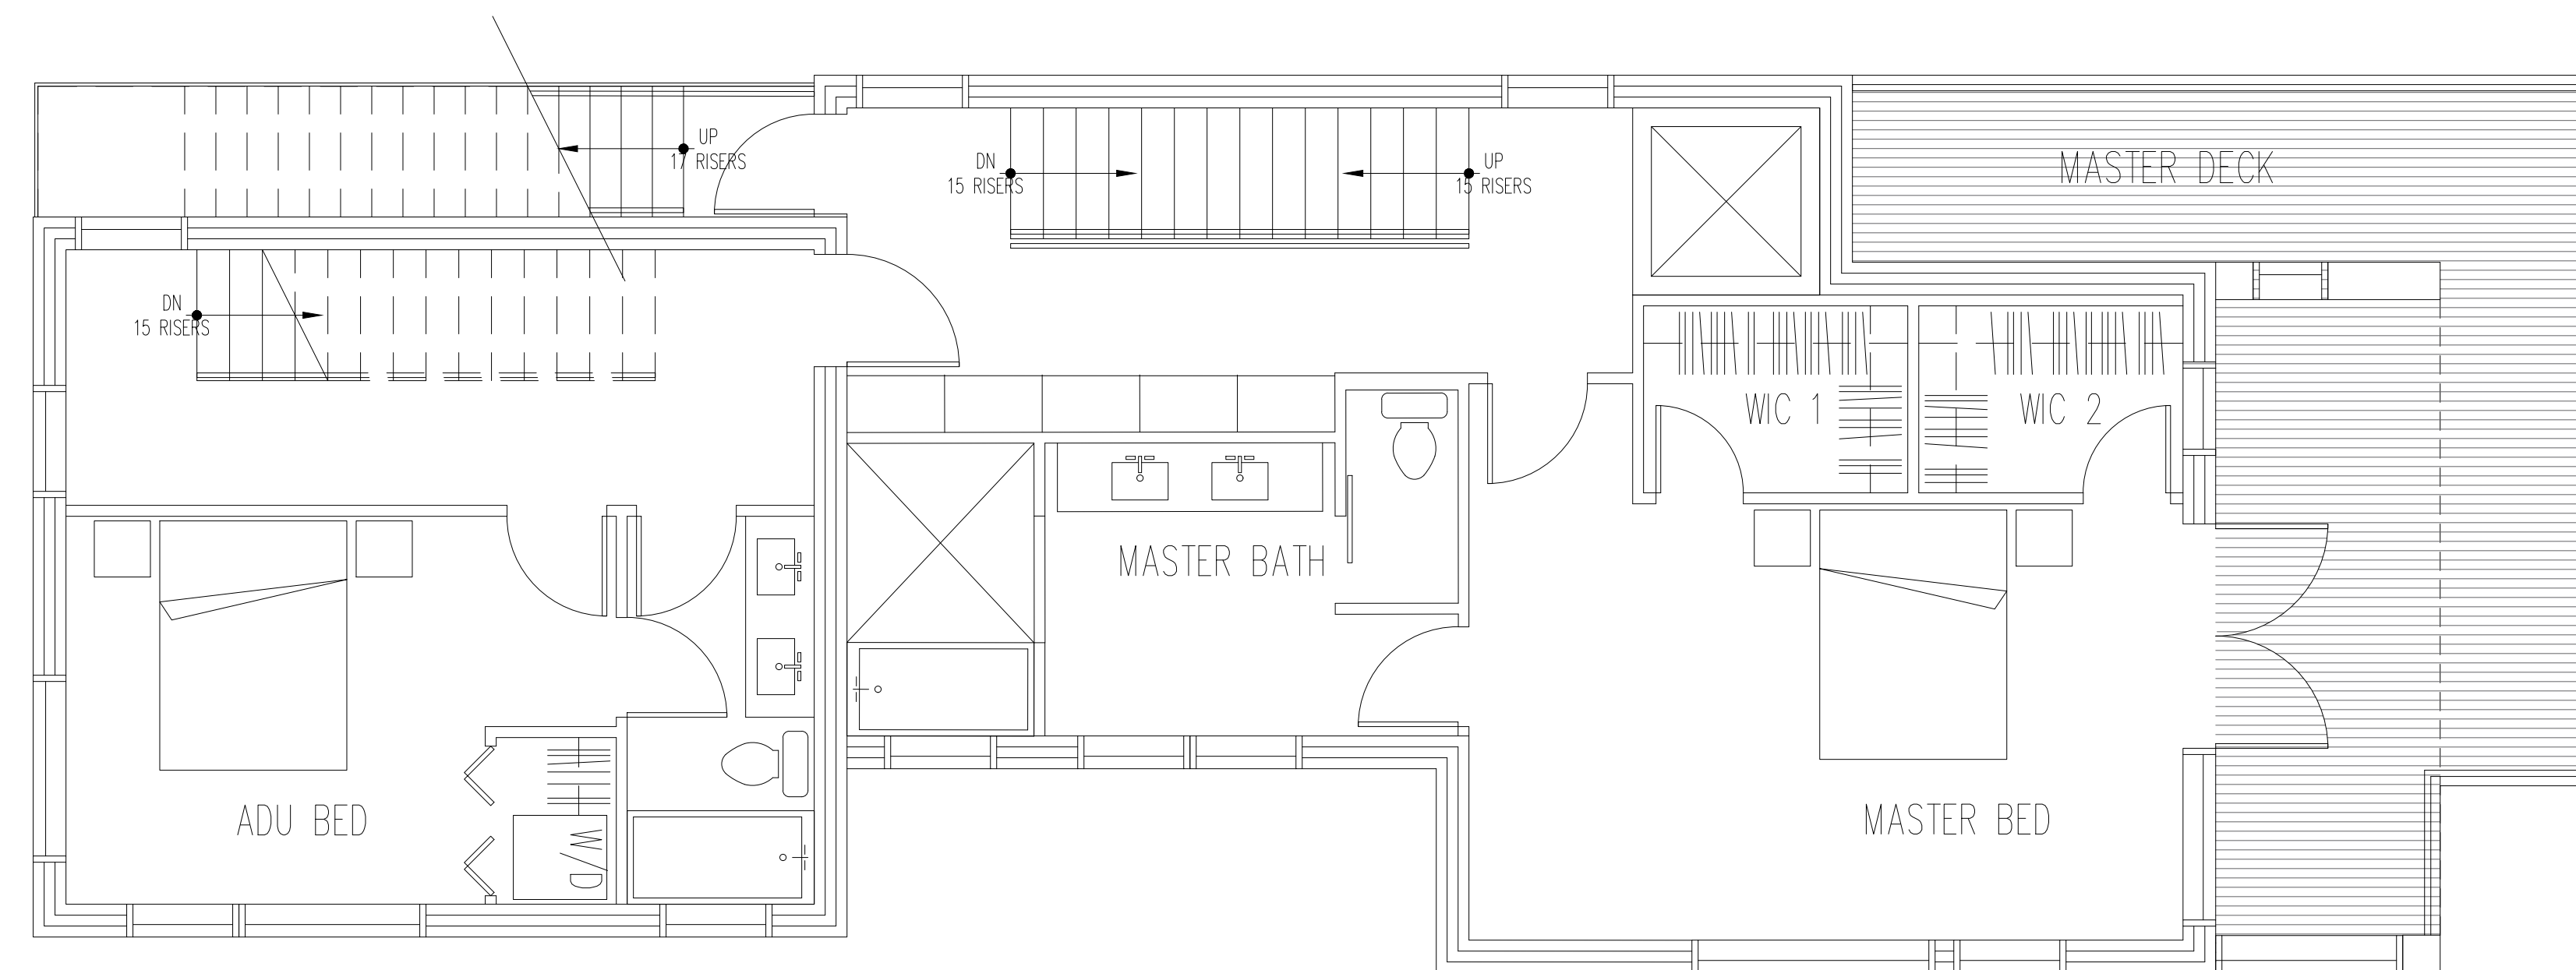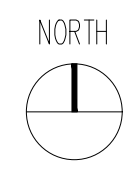

4 FLOOR PLAN - LEVEL 3
SCALE: 1/4"=1'-0"

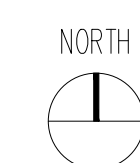


2562 DEXTER AVENUE N SEATTLE, WA 98109 | 206-300-5339
COPYRIGHT © 2021 N5 ARCHITECTURE LLC
ALL RIGHTS RESERVED.



3811 EASTERN AVE N
SEATTLE, WA 98103

SDCI PERMIT#: 6865401-CN

MARK	REVISION	DATE

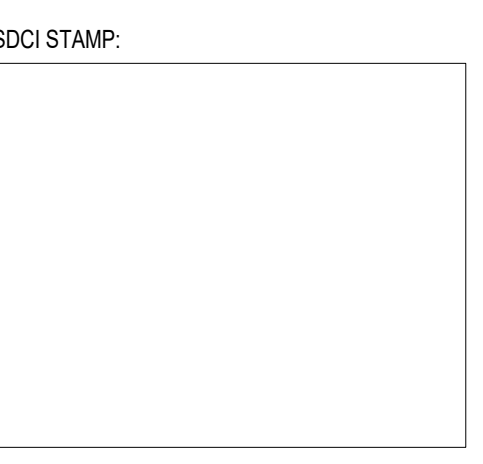

PROJECT TEAM:
SETH HALE

PROJECT NUMBER:
2021.023

SHEET TITLE:
FLOOR PLANS
LEVELS 2 AND 3

SHEET NUMBER:



2562 DEXTER AVENUE N SEATTLE, WA 98109 | 206-300-5339
COPYRIGHT © 2021 N5 ARCHITECTURE LLC
ALL RIGHTS RESERVED.




**3811 EASTERN AVE N
SEATTLE, WA 98103**

SDCI PERMIT#: 6865401-CN

MARK REVISION DATE

SDCI STAMP:

 

PROJECT TEAM:
SETH HALE

PROJECT NUMBER:
2021.023

SHEET TITLE:
ROOF PLAN

SHEET NUMBER:



3 ROOF PLAN
SCALE: 1/4"=1'-0"

