


LOWER LEVEL F.F. 246.5'
SCALE: 1/4" = 1'-0" 771 SF

MAIN LEVEL F.F. 255.5'
SCALE: 1/4" = 1'-0" 1010 SF + 392 SF GAR.

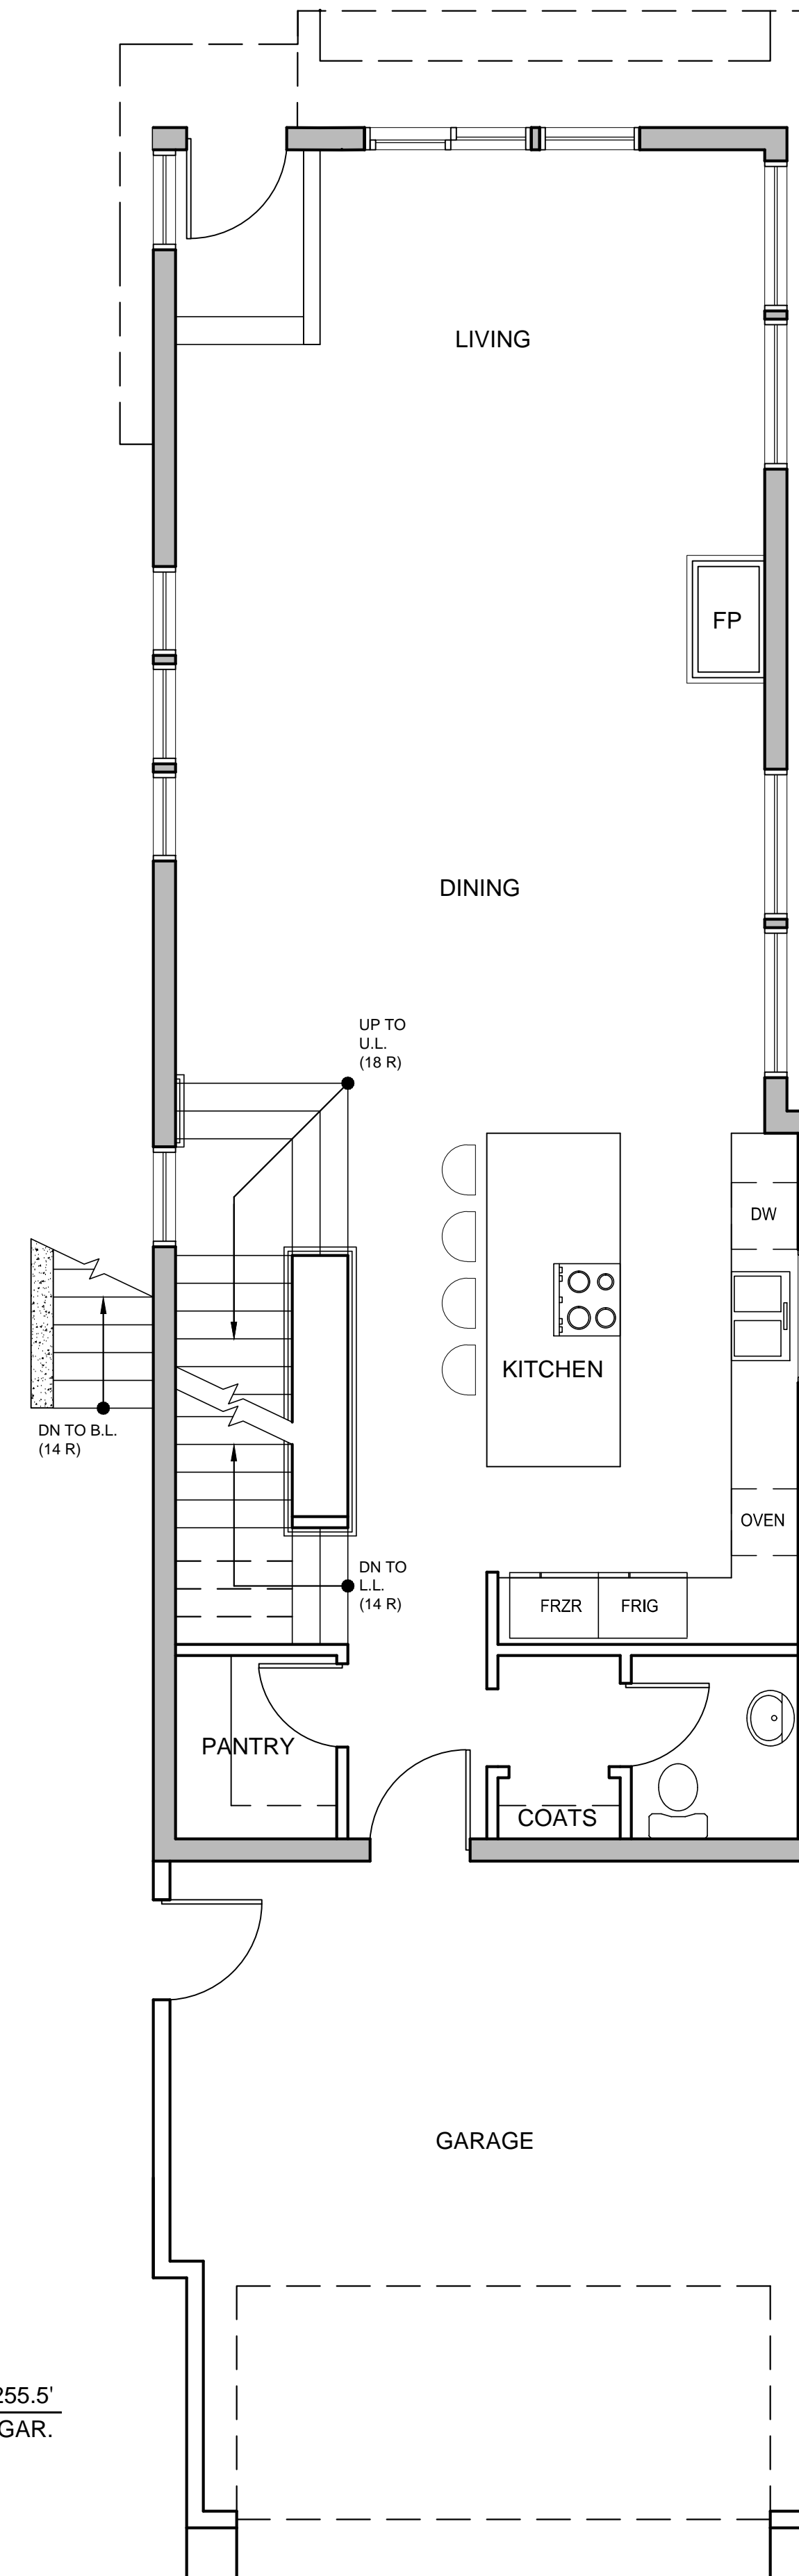


715 NORTH 77TH STREET
SEATTLE, WA
DWELL DEVELOPMENT, LLC
ISSUE: 9/24/2013 - CORRECTION

FOR DPD USE
DPD NUMBER: 6376458


A-3
LOWER & MAIN
LEVEL PLANS



UPPER LEVEL F.F. 266.5'
SCALE: 1/4" = 1'-0" 1279 SF + 26 SF DECK

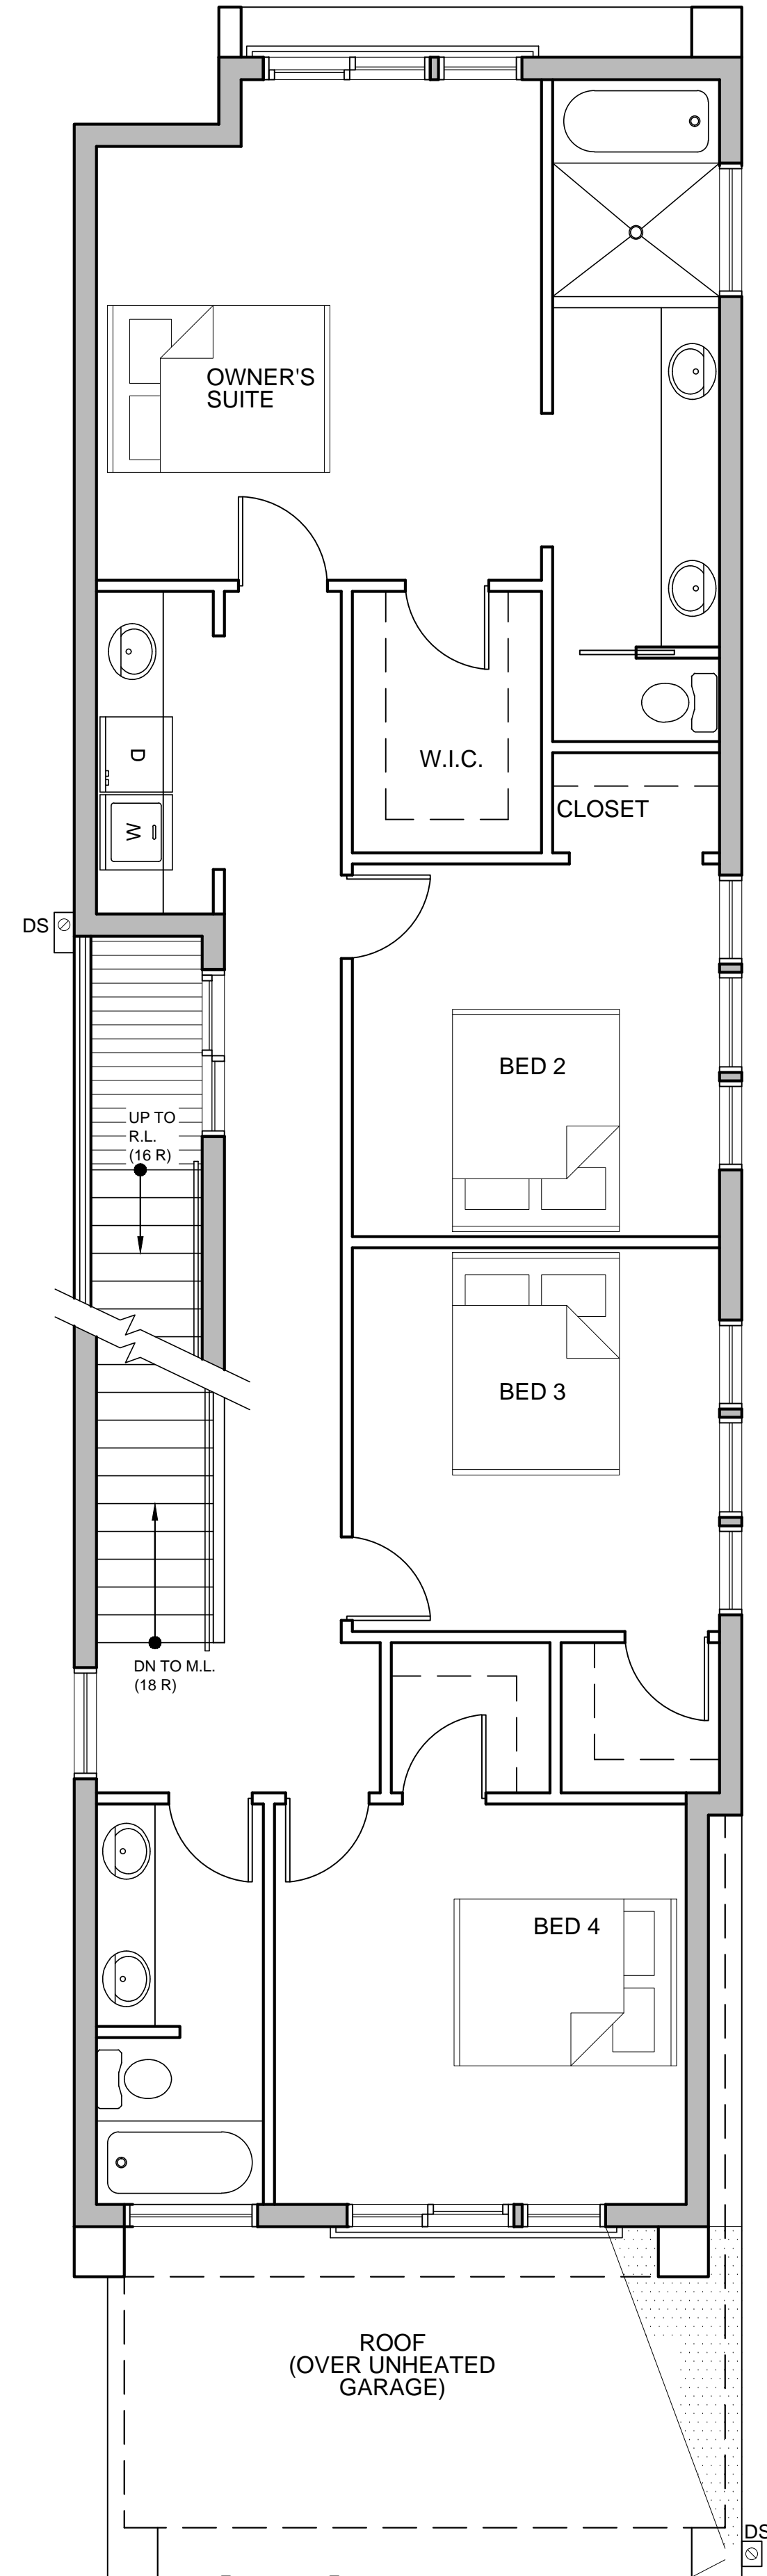

ROOF LEVEL MAX ELEV 277.0'
SCALE: 1/4" = 1'-0" 650 SF DECK

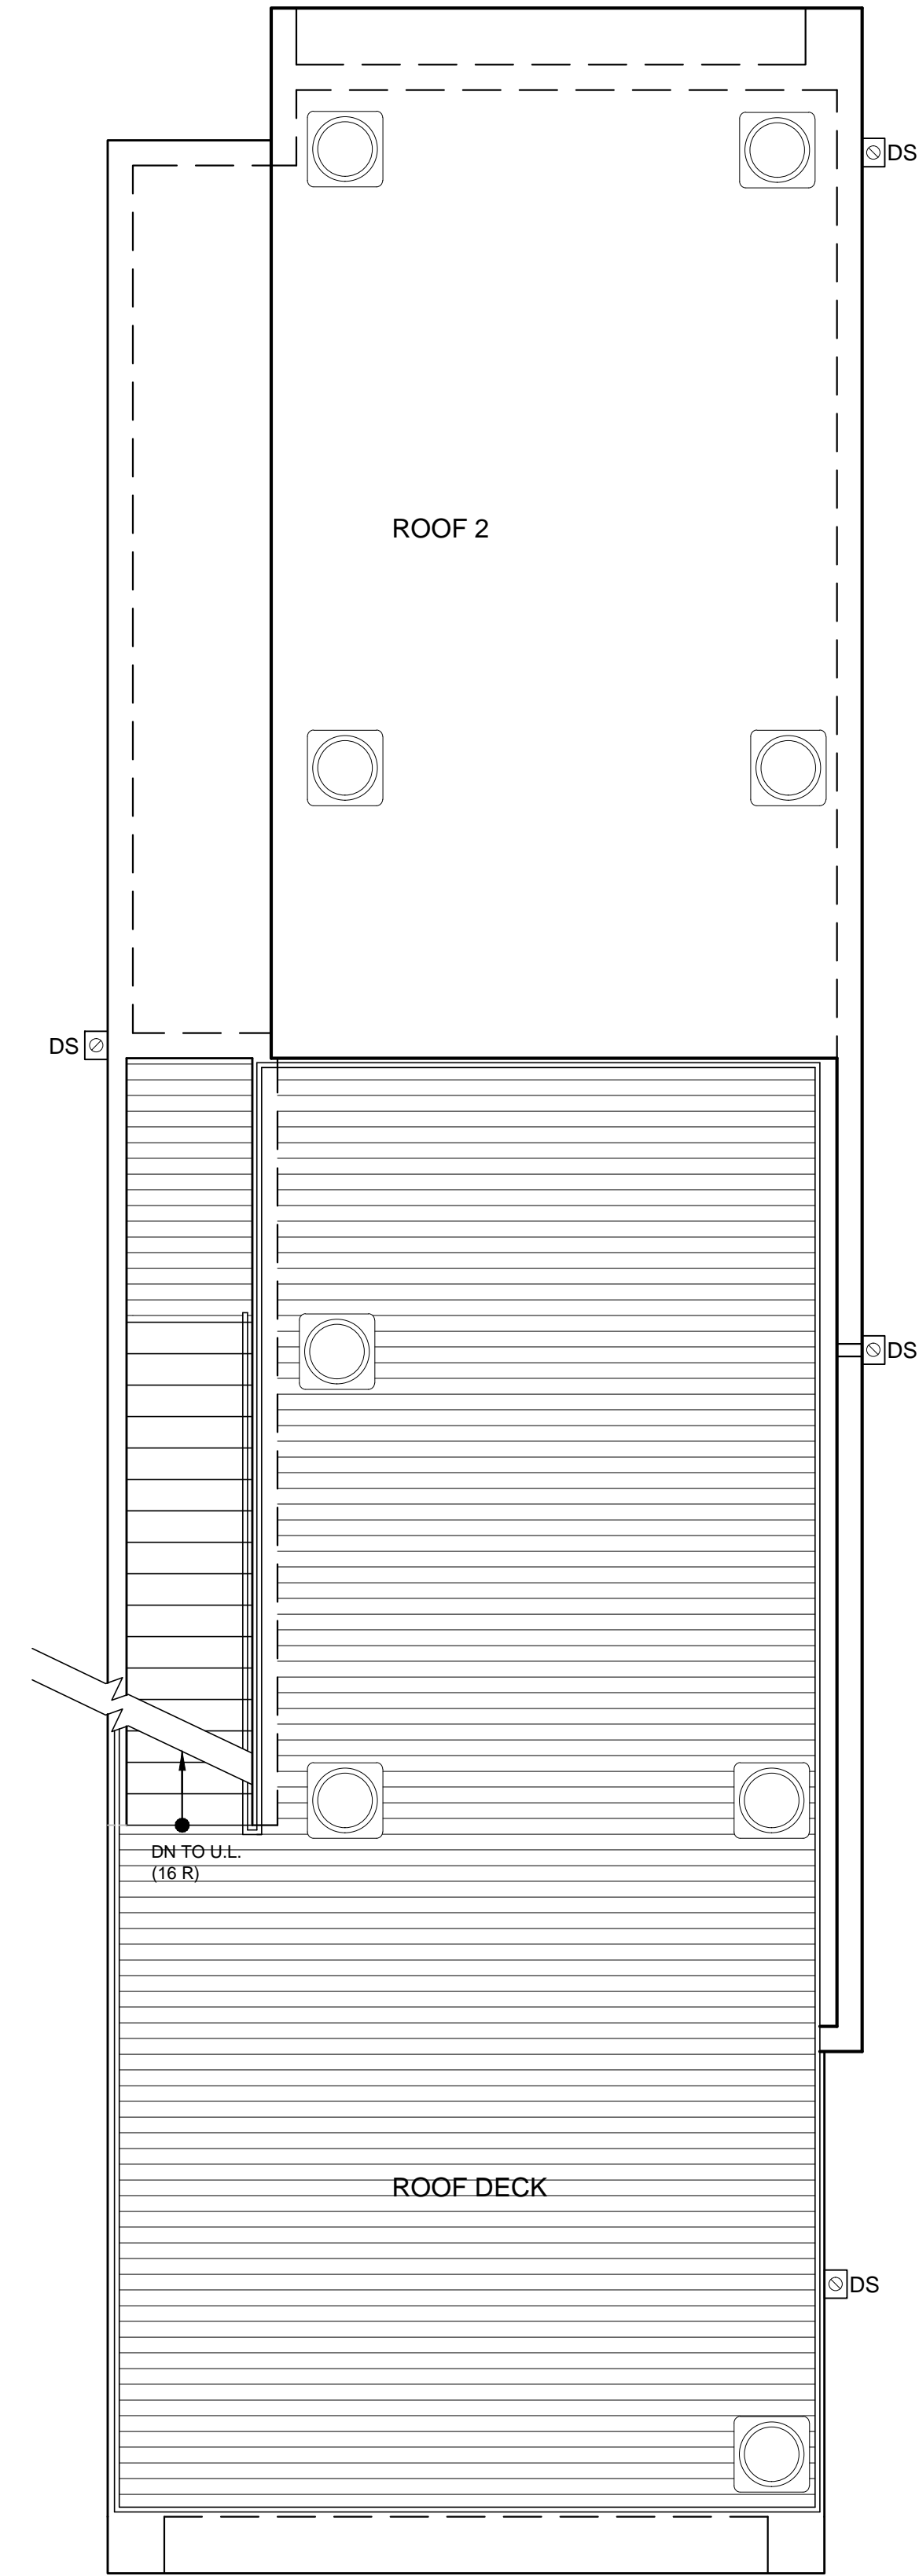

715 NORTH 77TH STREET
SEATTLE, WA
DWELL DEVELOPMENT, LLC
ISSUE: 9-24-2013 - CORRECTION
STATED DRAWING SCALE IS BASED ON 34 X 22 SHEET

FOR DPD USE
DPD NUMBER: 6376468

A-4
UPPER & ROOF
LEVEL PLANS