


LOWER LEVEL PLAN



ROOF PLAN

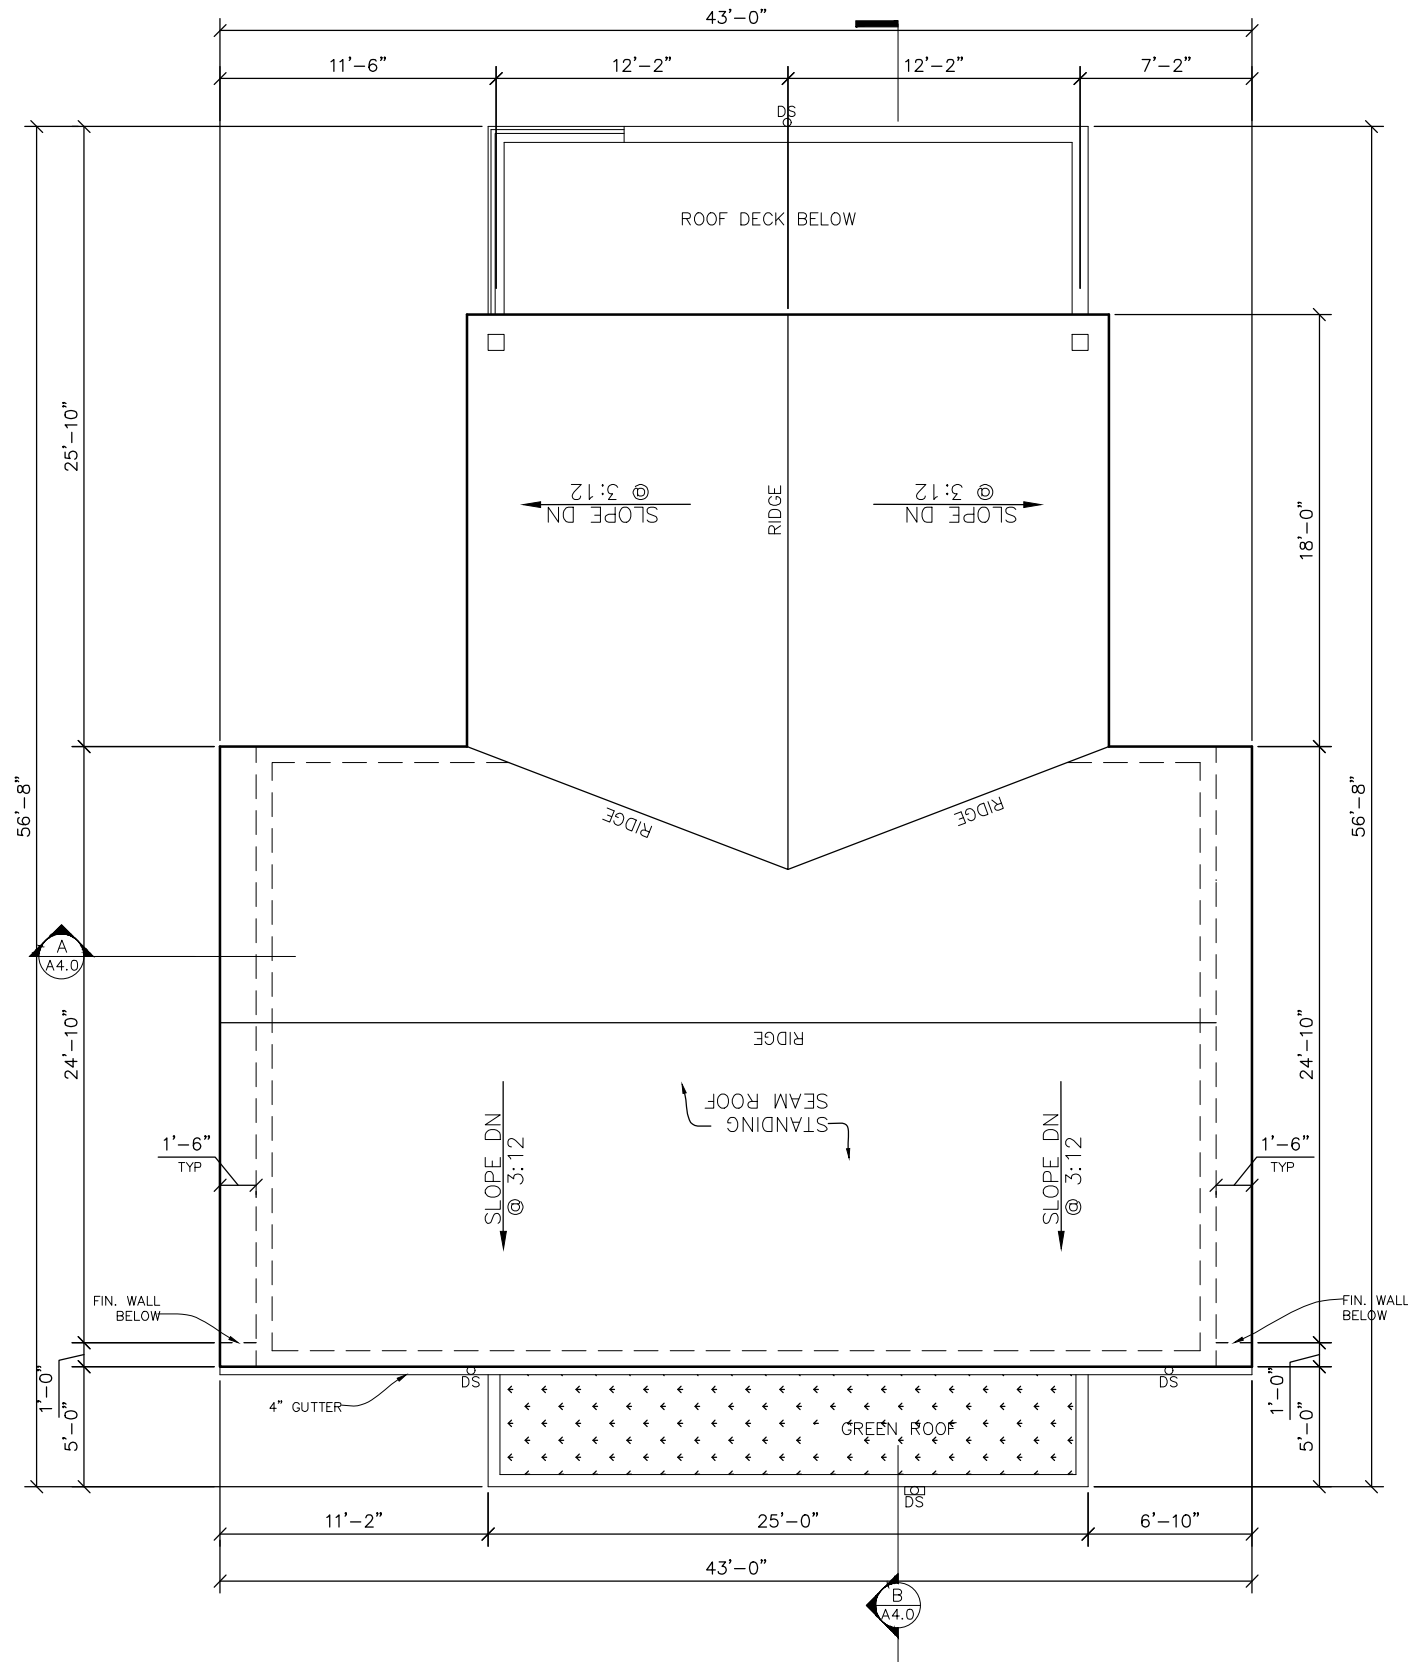




EAST ELEVATION



SOUTH ELEVATION

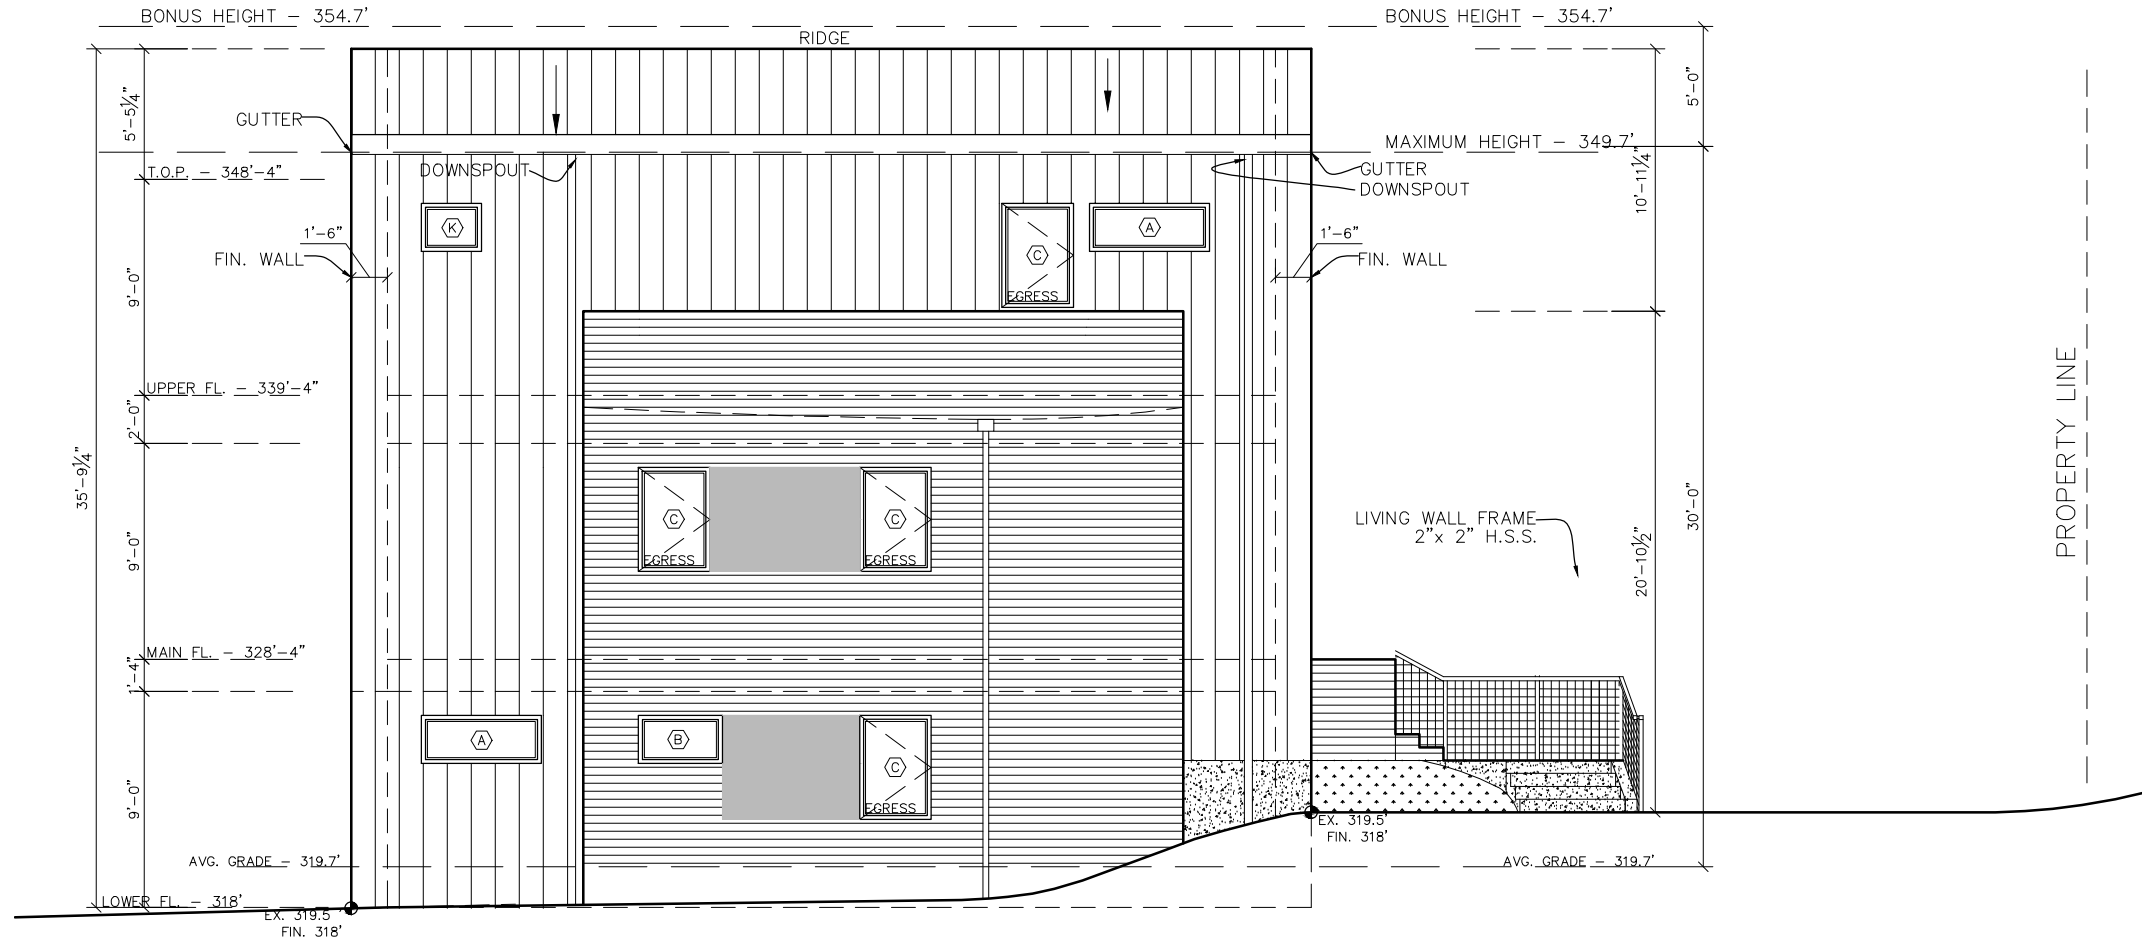



WEST ELEVATION



4546 130th PI SE
N5 architecture llc

SCALE: 1/8" = 1'-0"
02.10.2023